

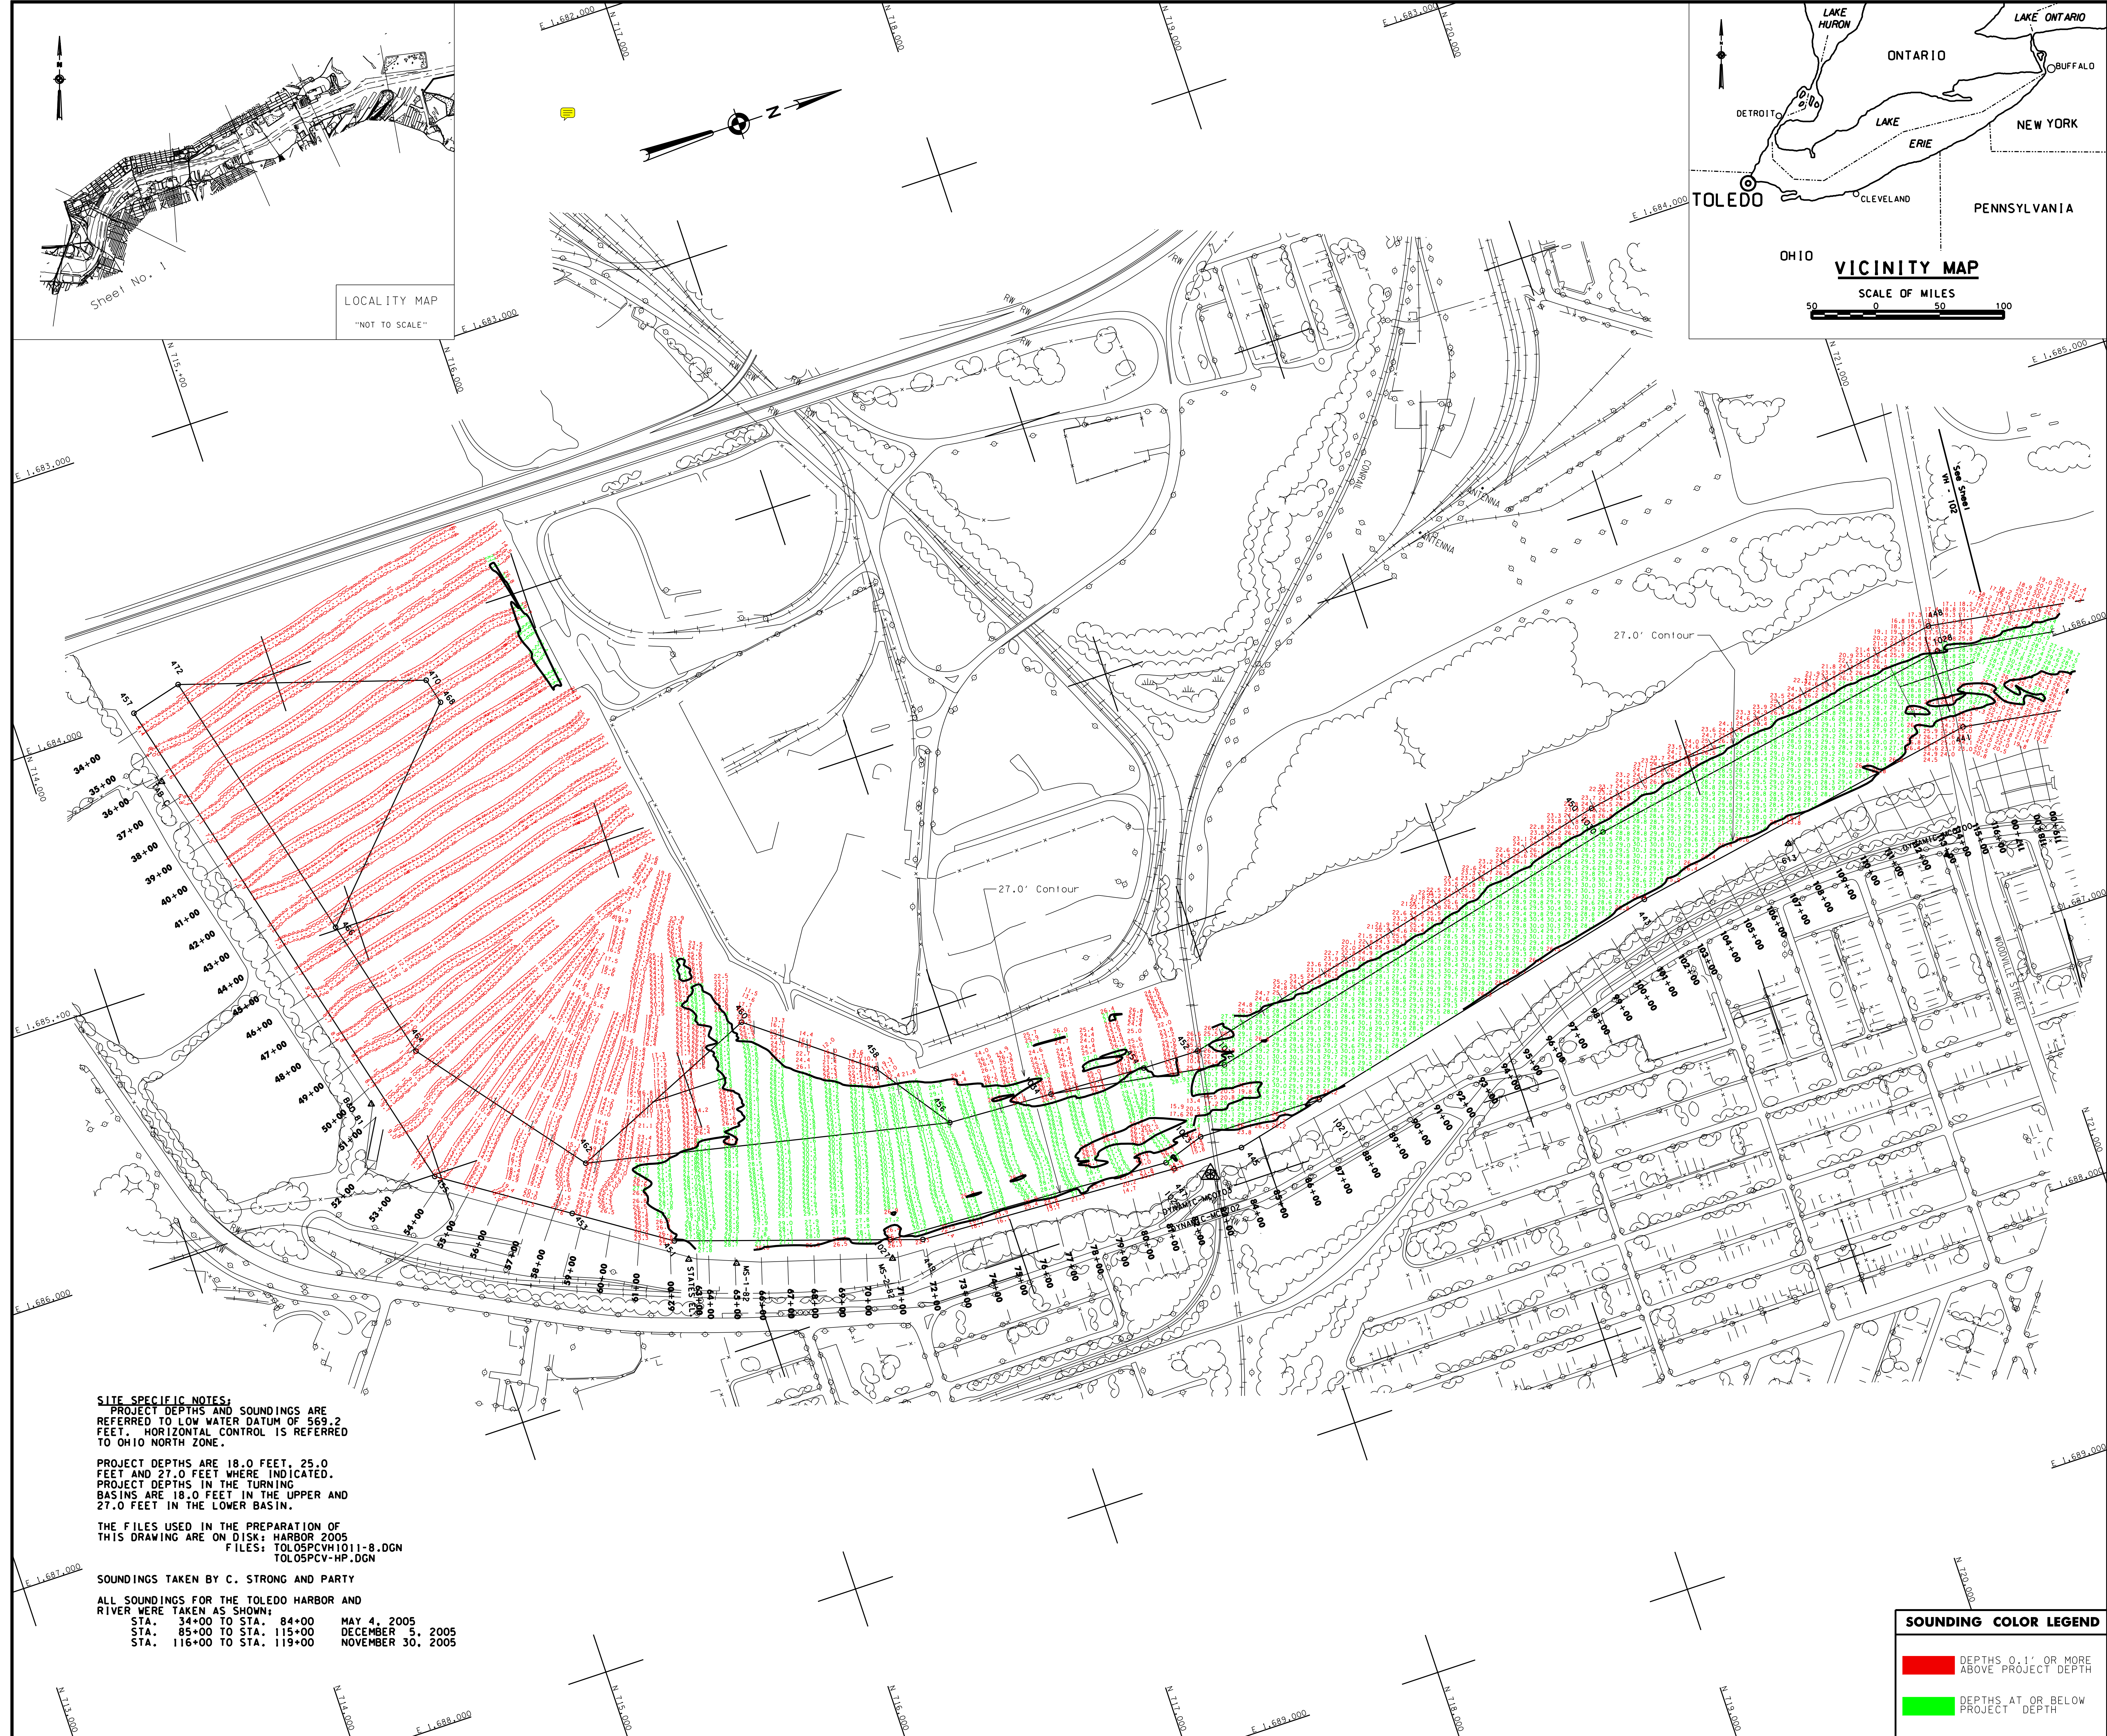


SAFETY PAYS

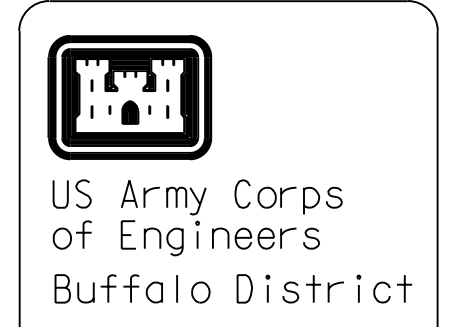

LOCALITY MAP
"NOT TO SCALE"

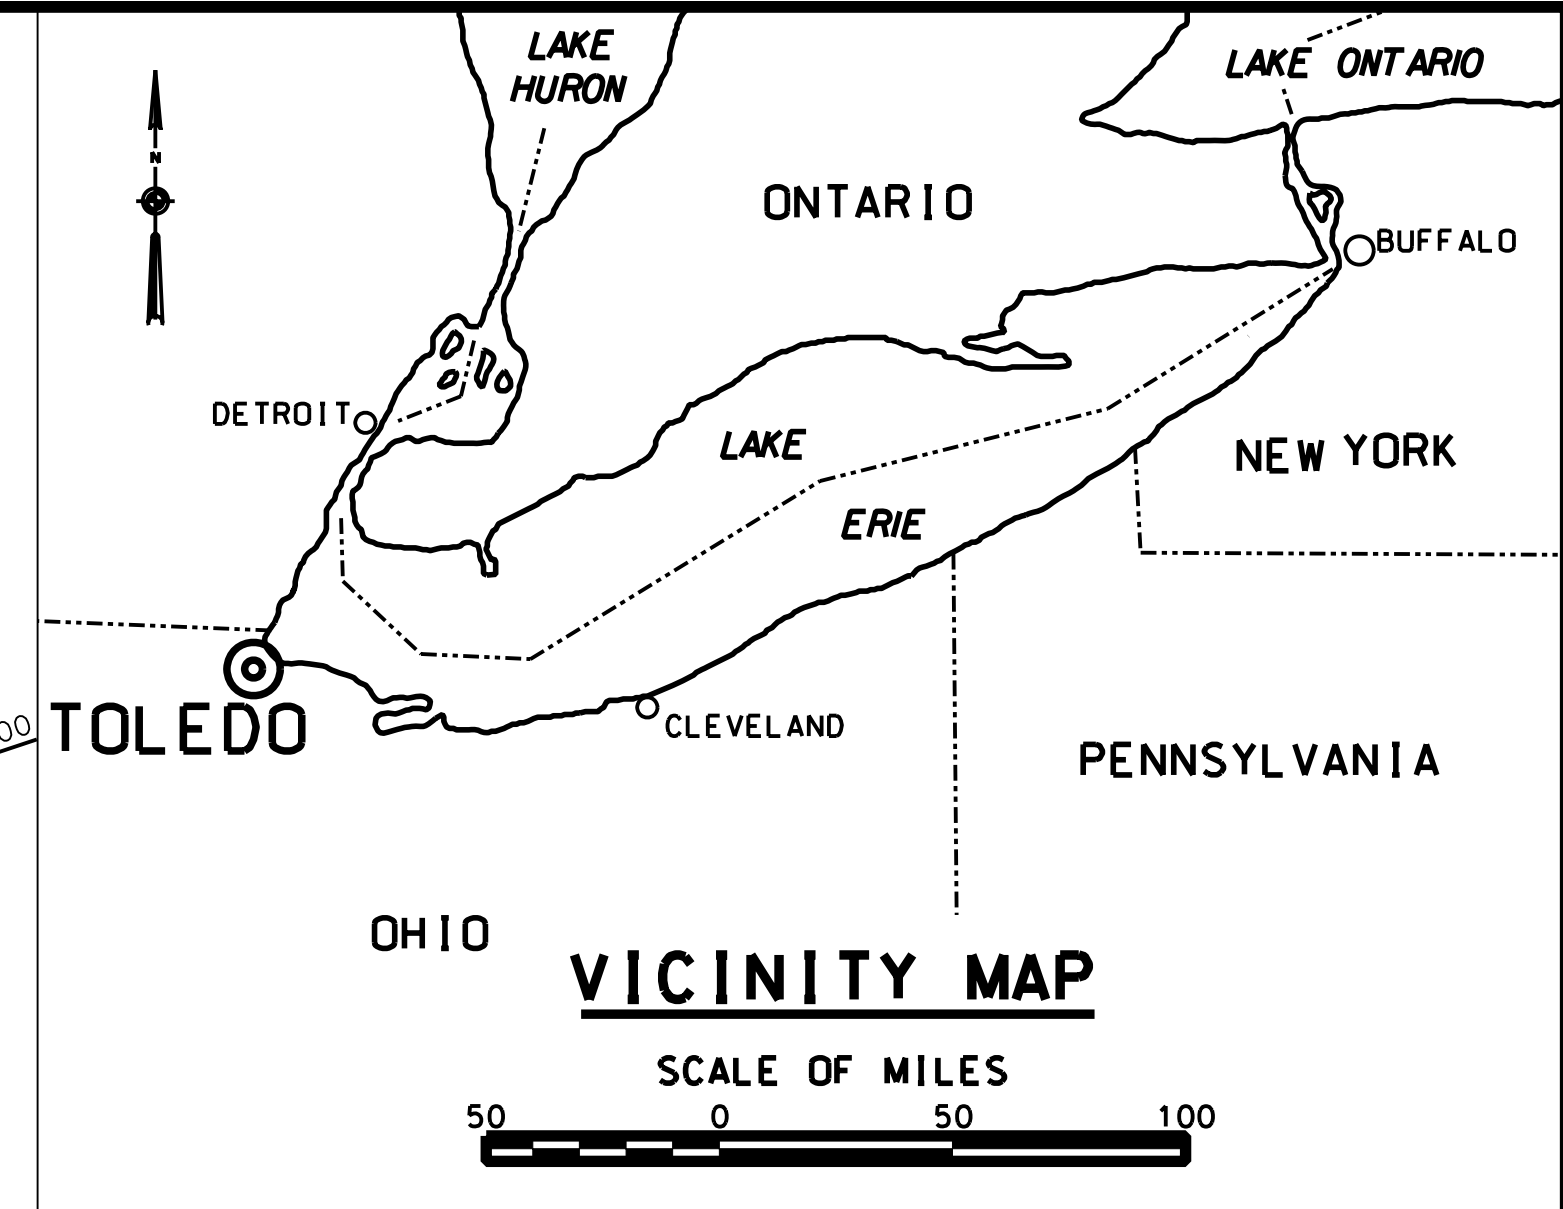

General Notes
The information depicted on the map represents the results of surveys made on the date indicated and can only be considered as indicating the general condition of that time. Unless otherwise noted on this map, all depths and soundings are in feet and are referred to the International Great Lakes Datum 1985 (IGLD 1985) and all horizontal positions are referred to the North American Datum 1983 (NAD83). See the Site Specific Notes area for appropriate datums. To view a color version of this map, point a web browser to <http://www.trp.usace.army.mil/atlsway/survey/survey.html>. This drawing was prepared using a CAD system. Scaling may be distorted.

Drawn by:	CADD
Checked by:	
Reviewed by:	
Chief, Survey Unit:	
Approver:	
Date:	

TOLEDO HARBOR, OHIO
RIVER SECTIONS
PROJECT CONDITION SOUNDINGS 2005
SCALE: 1" = 200'

U.S. ARMY ENGINEER DISTRICT
CORPS OF ENGINEERS
BUFFALO, NEW YORK 14207-3199

Sheet reference number:
VH - 101
Sheet 1 of 8
055-TOL-VI

SITE SPECIFIC NOTES:
PROJECT DEPTHS AND SOUNDINGS ARE REFERRED TO LOW WATER DATUM OF 569.2 FEET. HORIZONTAL CONTROL IS REFERRED TO OHIO NORTH ZONE.
PROJECT DEPTHS ARE 18.0 FEET, 25.0 FEET AND 27.0 FEET WHERE INDICATED.
PROJECT DEPTHS IN THE TURNING BASINS ARE 18.0 FEET IN THE UPPER AND 27.0 FEET IN THE LOWER BASIN.
THE FILES USED IN THE PREPARATION OF THIS DRAWING ARE ON DISK: HARBOR 2005
FILES: TOL05PCVH1011-8.DGN
TOL05PCV-HP.DGN
SOUNDINGS TAKEN BY C. STRONG AND PARTY
ALL SOUNDINGS FOR THE TOLEDO HARBOR AND RIVER WERE TAKEN AS SHOWN:
STA. 34+00 TO STA. 84+00 MAY 4, 2005
STA. 85+00 TO STA. 115+00 DECEMBER 5, 2005
STA. 116+00 TO STA. 119+00 NOVEMBER 30, 2005

SOUNDING COLOR LEGEND	
	DEPTHS 0.1' OR MORE ABOVE PROJECT DEPTH
	DEPTHS AT OR BELOW PROJECT DEPTH

SUPPORT VALUE ENGINEERING - IT PAYS